

**LONG ISLAND RAIL ROAD**  
**RESTORATION OF THE ROCKAWAY BEACH BRANCH**  
 LONG ISLAND RAIL ROAD STATION STUDY

DRAWING NAME <b>REGO PARK - PLAN</b>	
DATE 10/17/17	DRAWING NO. <b>RP-1</b>
SCALE 1"=60'	





5 NORTH SIDE OF TRACKS LOOKING SOUTH EAST  
62ND AVENUE



4 NORTH SIDE OF TRACKS LOOKING SOUTH  
62ND AVENUE



3 NORTH SIDE OF TRACKS LOOKING SOUTH WEST  
62ND AVENUE



2 NORTH SIDE OF TRACKS LOOKING SOUTH WEST  
63RD AVENUE



1 NORTH SIDE OF TRACKS LOOKING SOUTH EAST  
WOODHAVEN BLVD






10 SOUTH SIDE OF TRACKS LOOKING NORTH WEST  
62ND AVENUE




9 SOUTH SIDE OF TRACKS LOOKING NORTH  
62ND AVENUE



8 SOUTH SIDE OF TRACKS LOOKING NORTH EAST  
62ND AVENUE

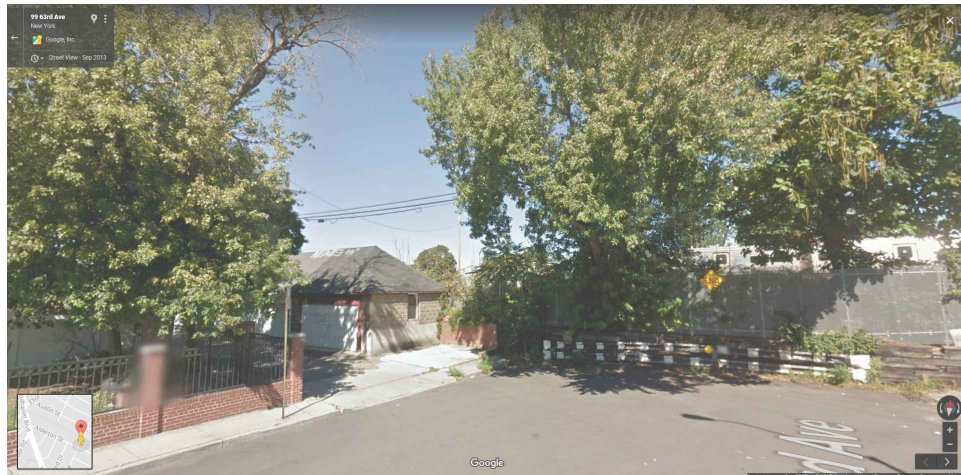


7 SOUTH SIDE OF TRACKS LOOKING NORTH WEST  
63RD AVENUE

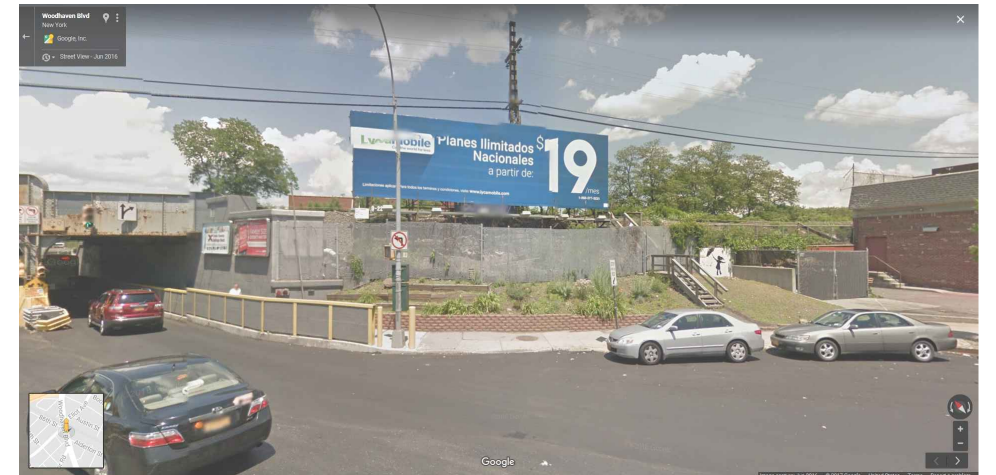

6 SOUTH SIDE OF TRACKS LOOKING NORTH EAST  
WOODHAVEN BLVD



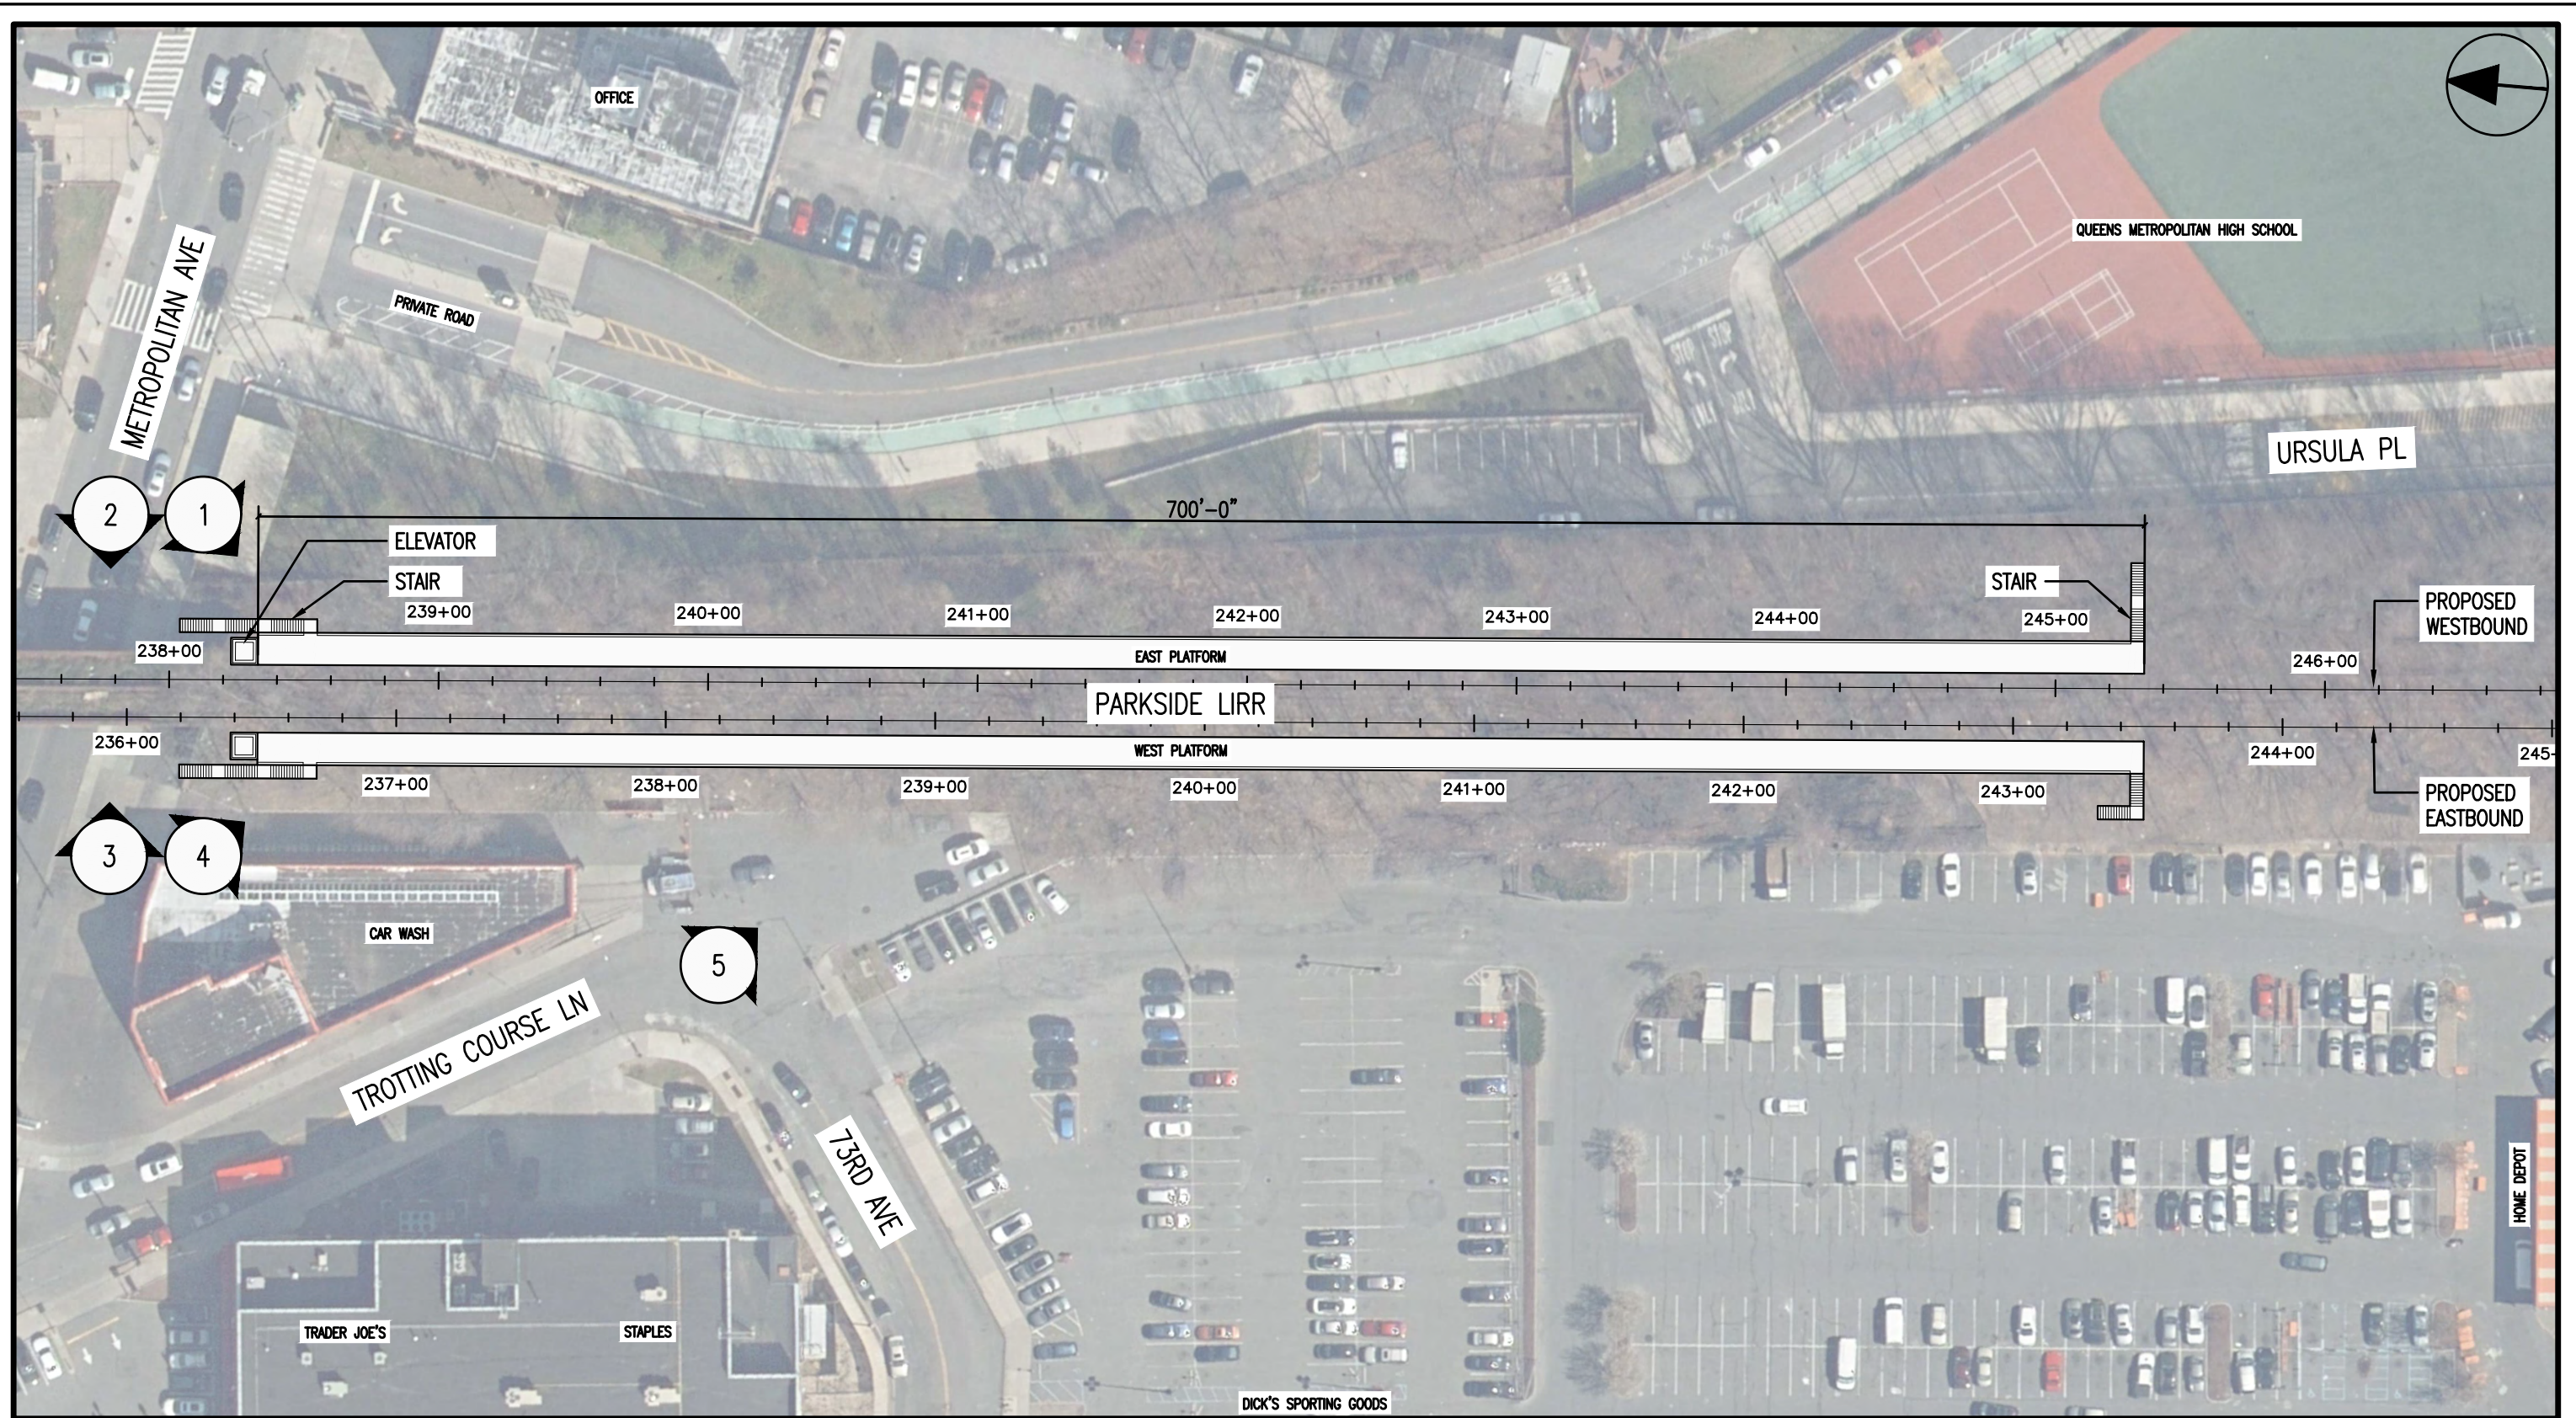

**SYSTRA**  
**ETA**  
 B. THAYER ASSOCIATES  
 99 Sunnyside Blvd.  
 Woodbury, New York 11797 (516) 364-0660

**LONG ISLAND RAIL ROAD**  
**RESTORATION OF THE ROCKAWAY BEACH BRANCH**  
 LONG ISLAND RAIL ROAD STATION STUDY

DRAWING NAME <b>PARKSIDE - PLAN</b>	
DATE 10/17/17	DRAWING NO. <b>PS-1</b>
SCALE 1"=60'	





5 WEST SIDE OF TRACKS LOOKING SOUTH EAST  
DICK'S PARKING LOT



4 WEST SIDE OF TRACKS LOOKING EAST  
METROPOLITAN AVE



3 WEST SIDE OF TRACKS LOOKING NORTH EAST  
METROPOLITAN AVE




2 EAST SIDE OF TRACKS LOOKING SOUTH WEST  
METROPOLITAN AVE



1 EAST SIDE OF TRACKS LOOKING SOUTH WEST  
METROPOLITAN AVE



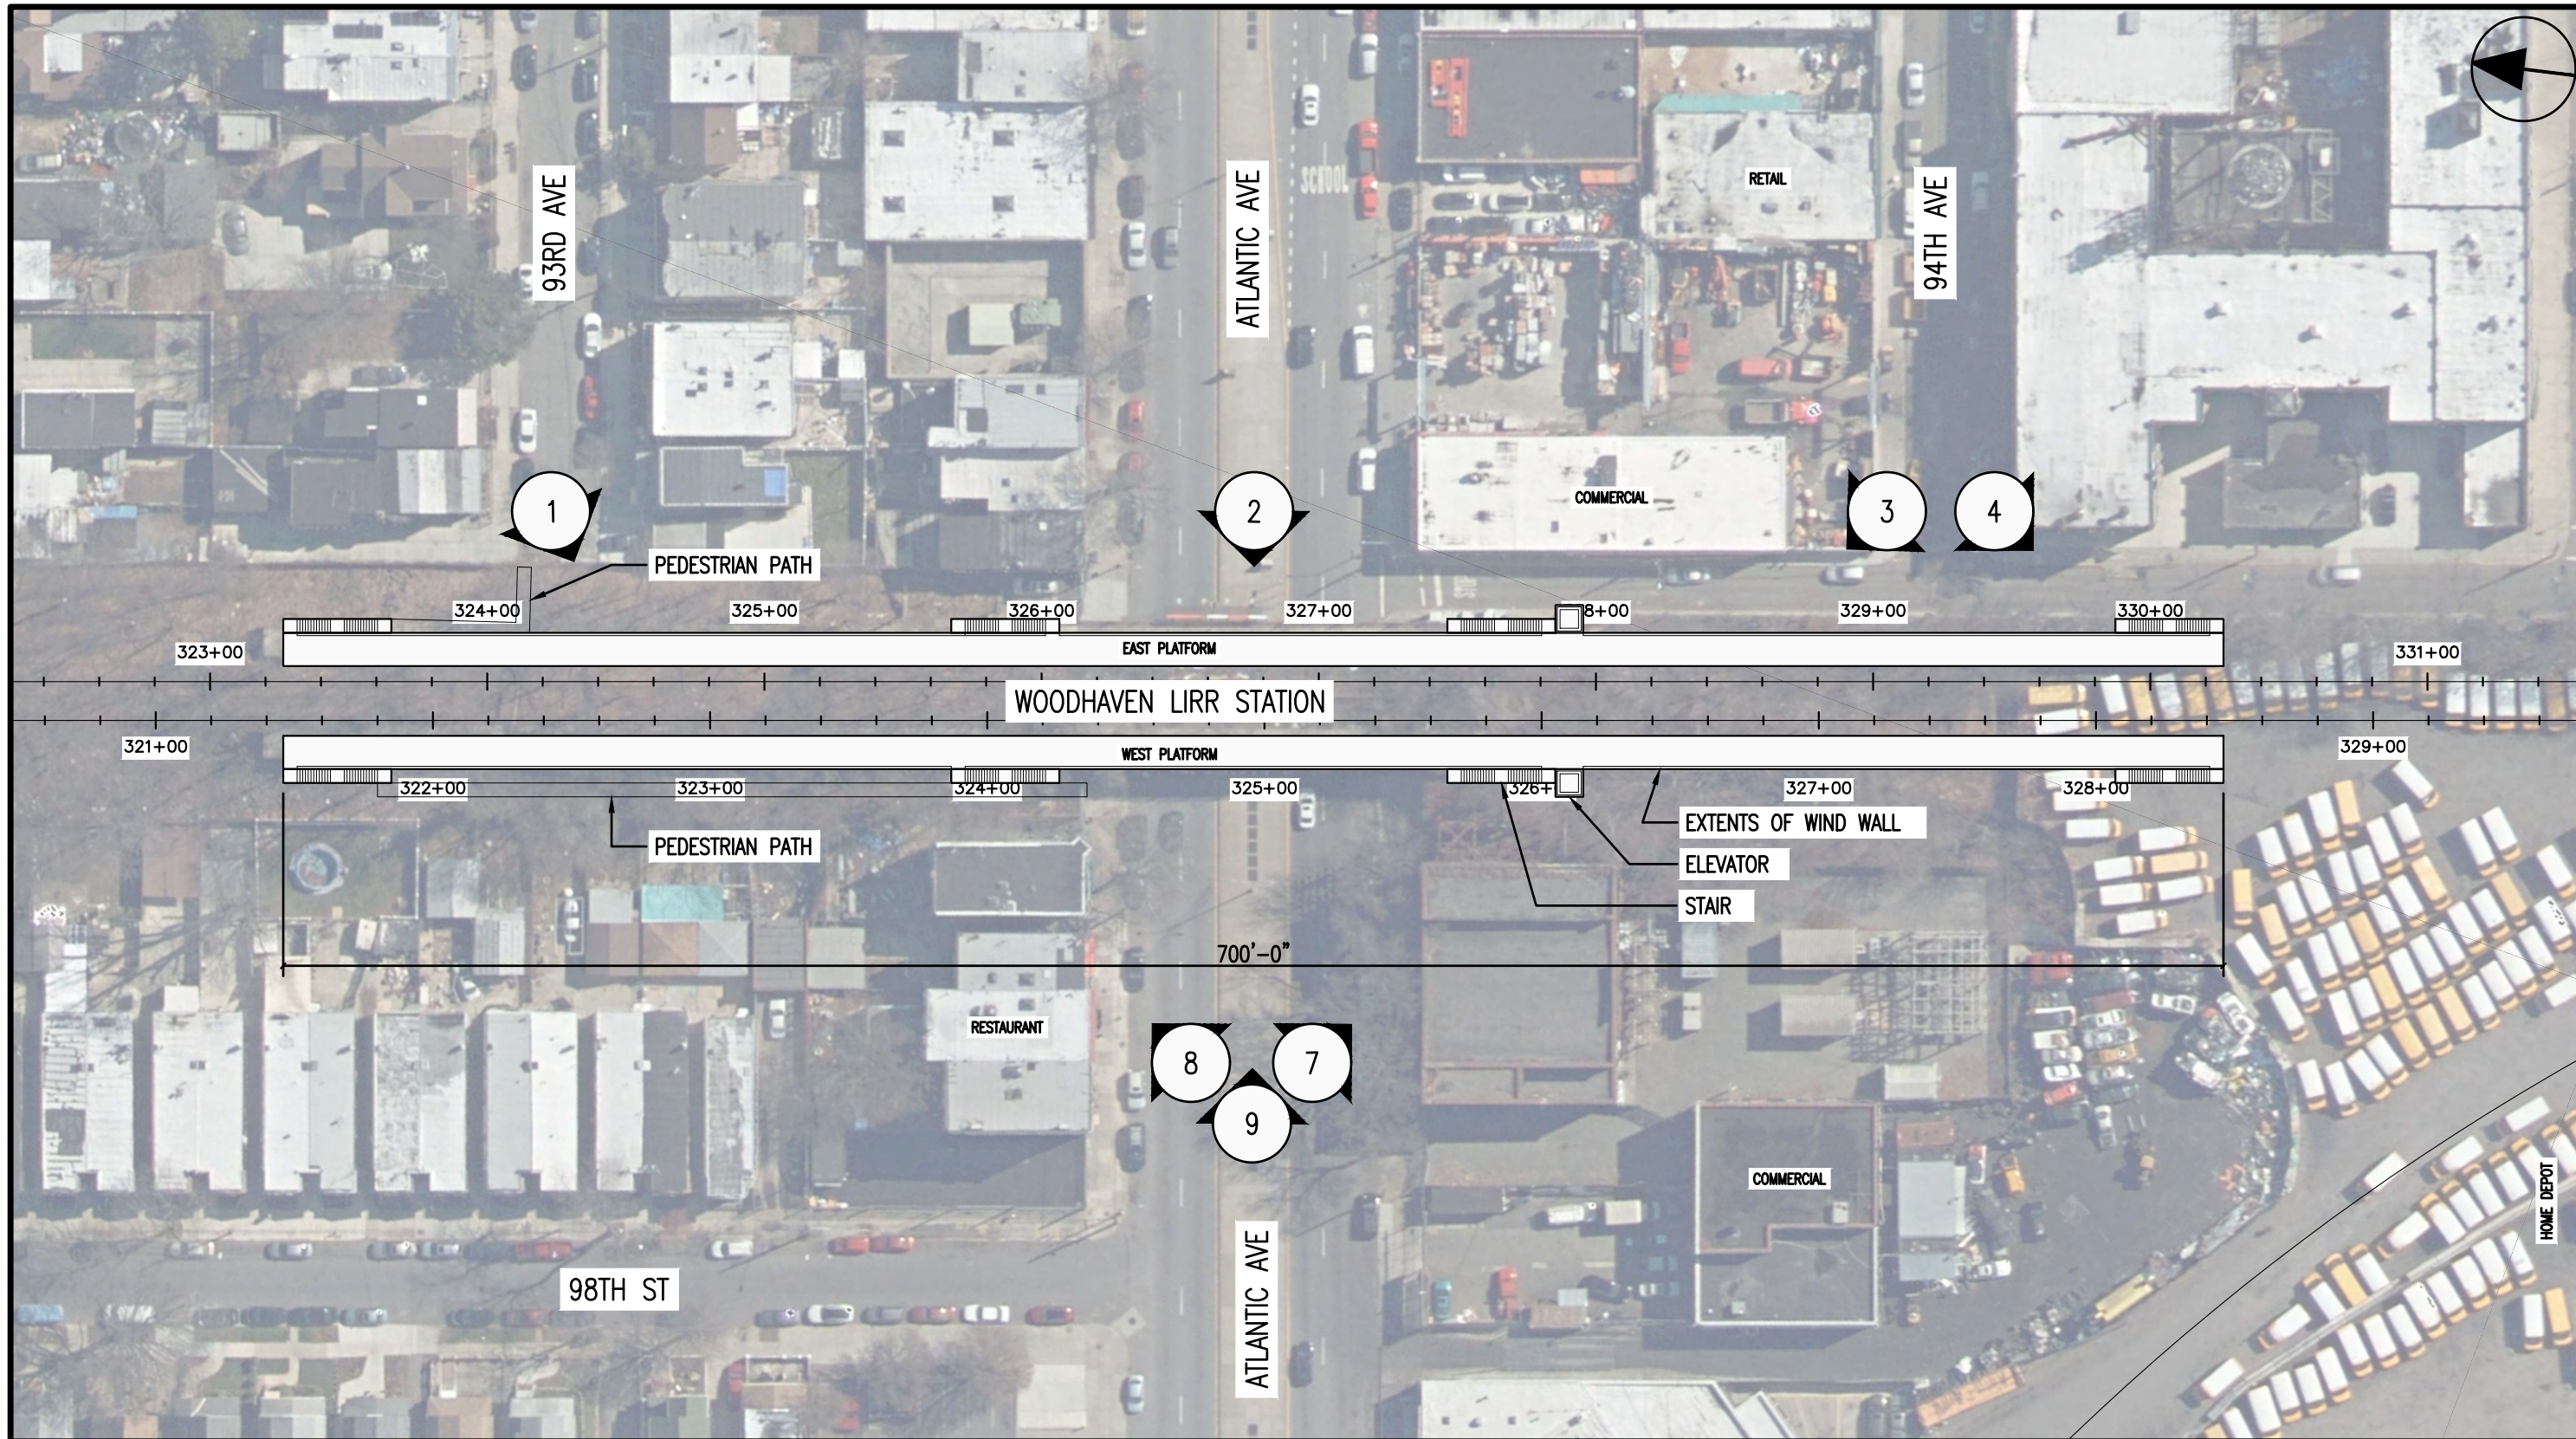

**SYSTRA**

**ETA**

B. THAYER ASSOCIATES  
99 Sunnyside Blvd.  
Woodbury, New York 11797 (516) 364-0660

**LONG ISLAND RAIL ROAD  
RESTORATION OF THE ROCKAWAY BEACH BRANCH**  
LONG ISLAND RAIL ROAD STATION STUDY

DRAWING NAME

**WOODHAVEN - PLAN**


DATE 10/17/17

DRAWING NO.


**WH-1**

SCALE 1"=60'



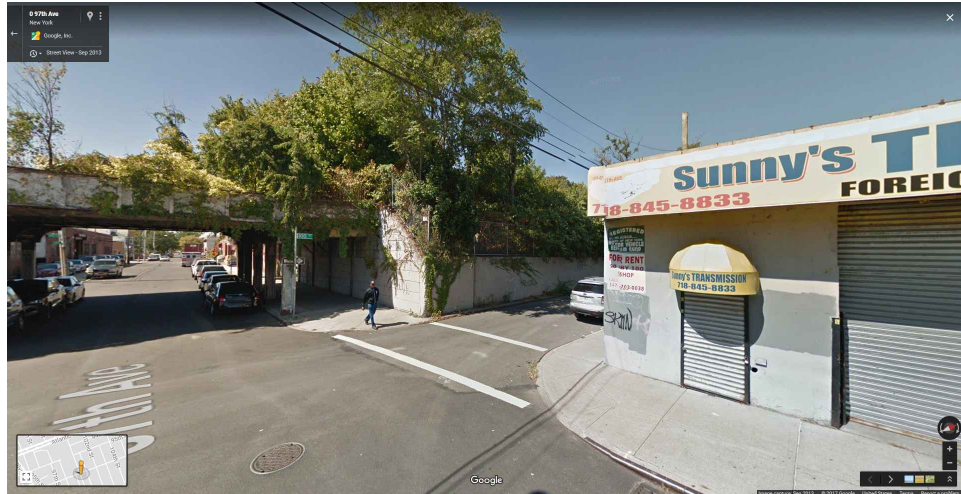


5 EAST SIDE OF TRACKS LOOKING NORTH WEST  
100TH ST

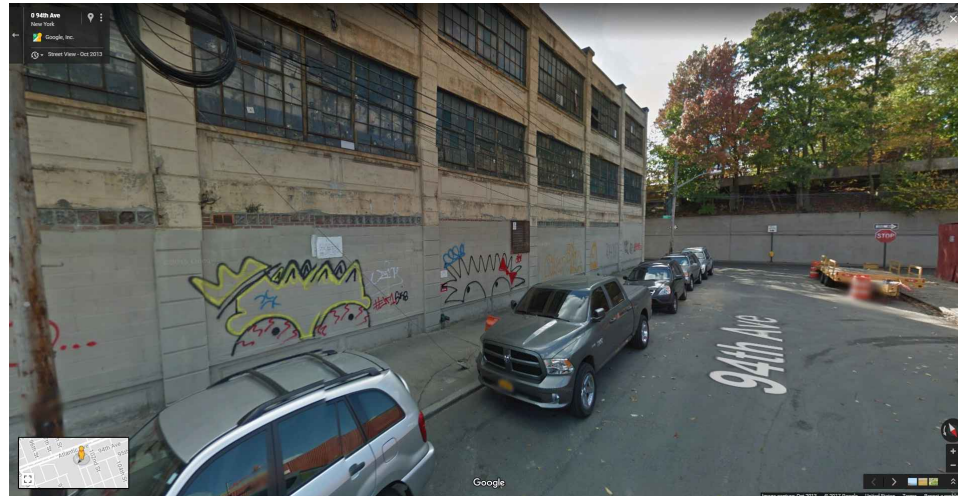

4 EAST SIDE OF TRACKS LOOKING SOUTH WEST  
94TH AVE



3 EAST SIDE OF TRACKS LOOKING NORTH WEST  
94TH AVE

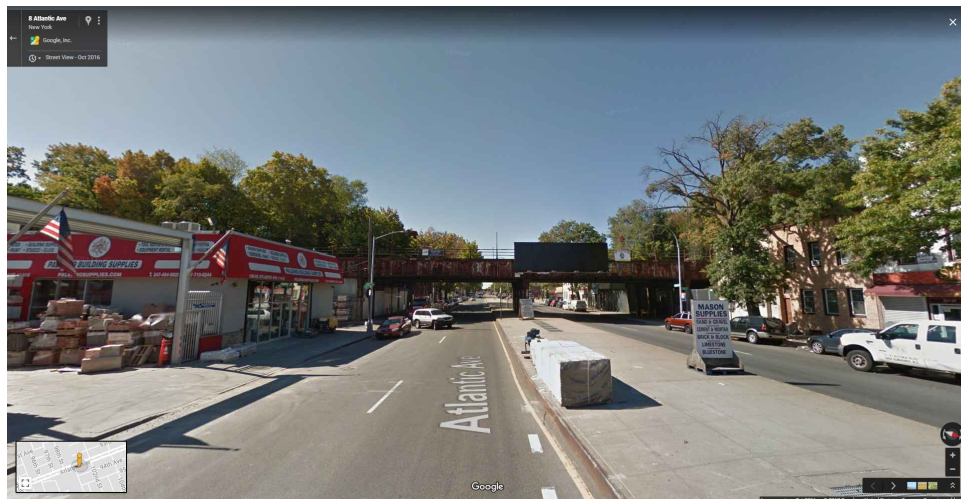

2 EAST SIDE OF TRACKS LOOKING WEST  
ATLANTIC AVE



1 EAST SIDE OF TRACKS LOOKING SOUTH WEST  
93RD AVE






10 WEST SIDE OF TRACKS LOOKING SOUTH EAST  
91ST AVE



9 WEST SIDE OF TRACKS LOOKING EAST  
ATLANTIC AVE



8 WEST SIDE OF TRACKS LOOKING NORTH WEST  
ATLANTIC AVE

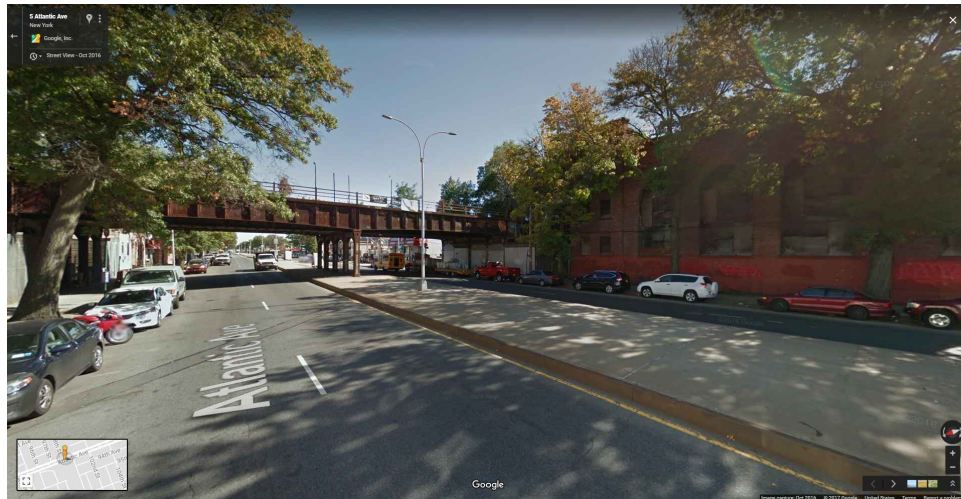


7 WEST SIDE OF TRACKS LOOKING SOUTH EAST  
ATLANTIC AVE



6 WEST SIDE OF TRACKS LOOKING NORTH EAST  
97TH AVE




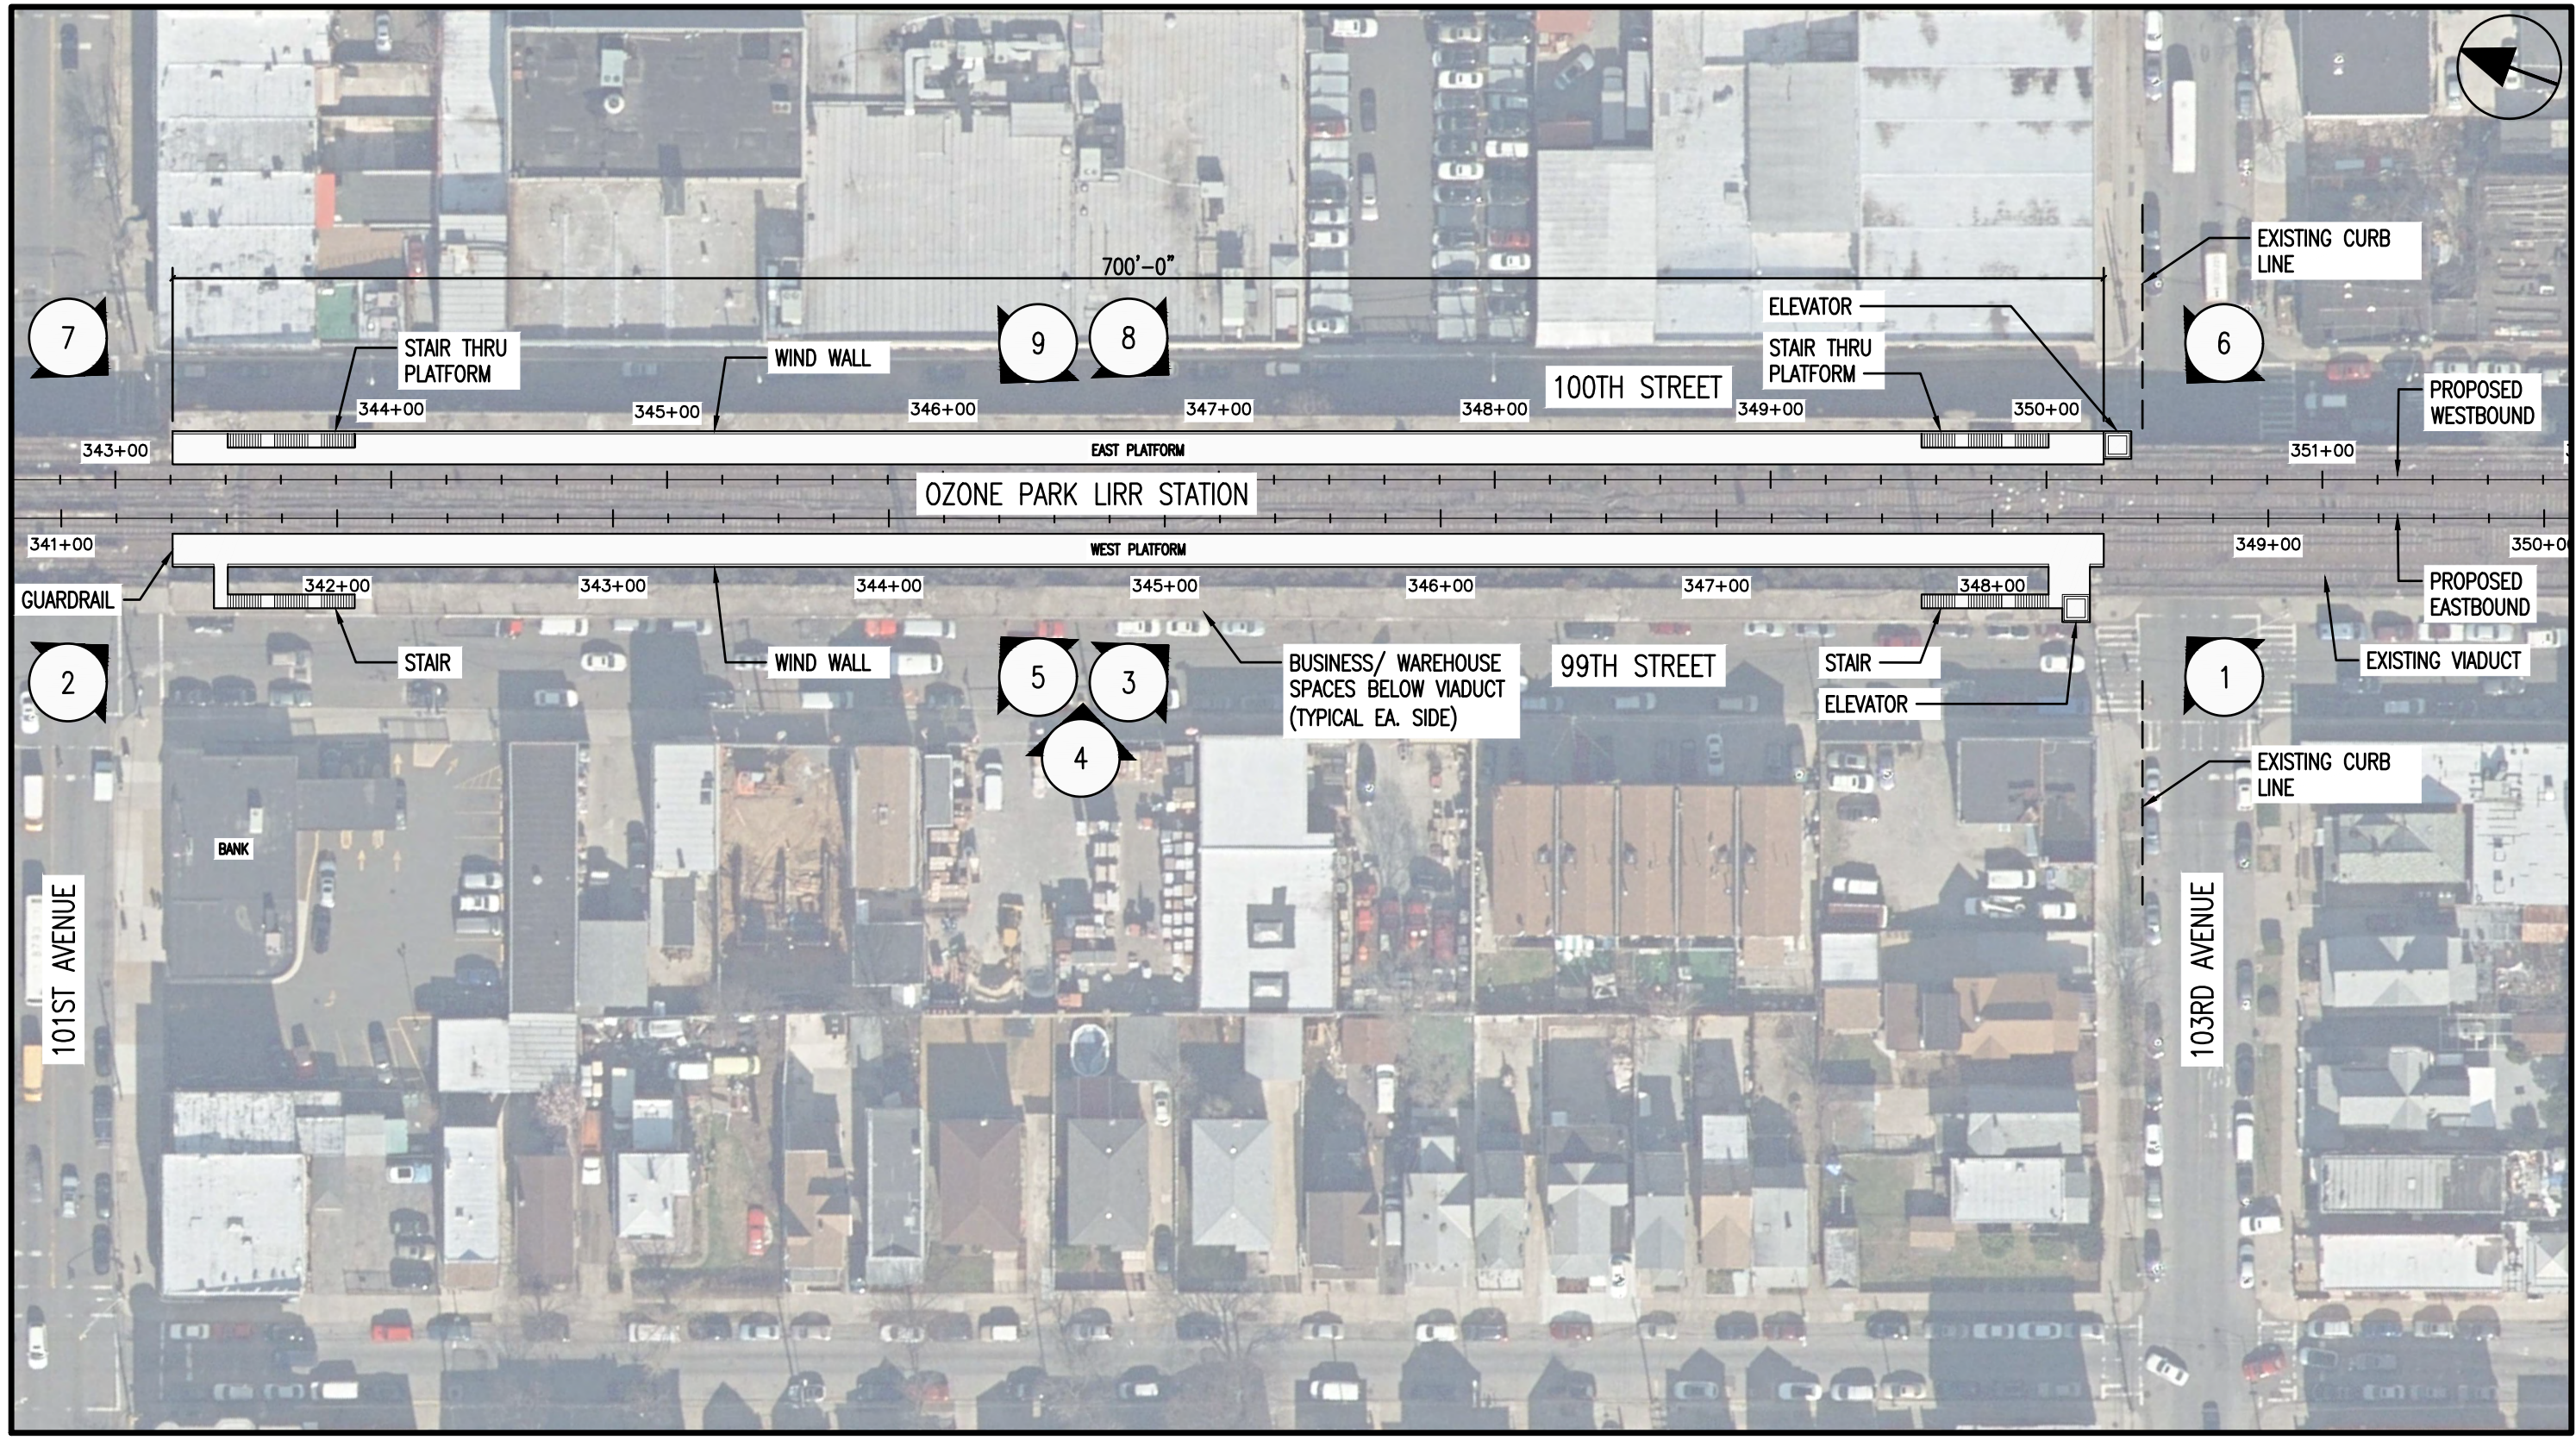


**LONG ISLAND RAIL ROAD  
RESTORATION OF THE ROCKAWAY BEACH BRANCH**  
LONG ISLAND RAIL ROAD STATION STUDY

DRAWING NAME		<b>OZONE PARK - PLAN</b>
DATE	10/17/17	DRAWING NO. <b>OZ-1</b>
SCALE	1"=60'	



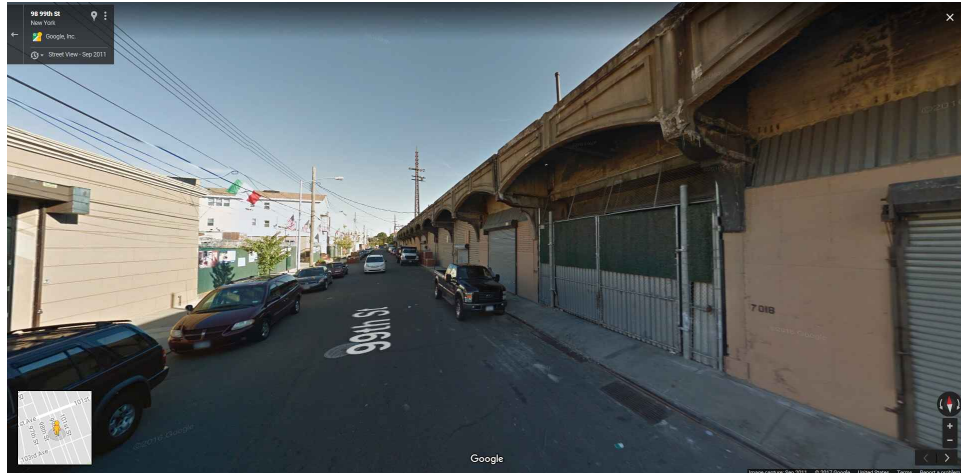

5 WEST SIDE OF TRACKS LOOKING NORTH EAST  
99TH STREET

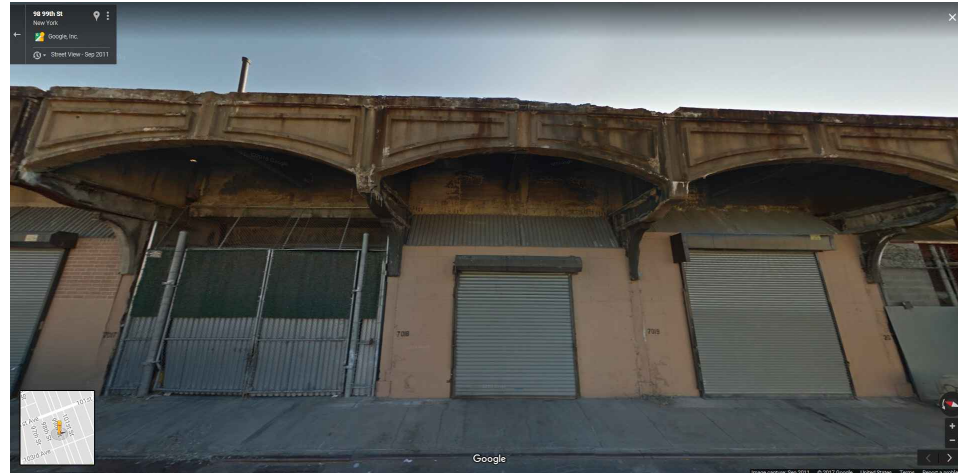


4 WEST SIDE OF TRACKS LOOKING EAST  
99TH STREET



3 WEST SIDE OF TRACKS LOOKING SOUTH EAST  
99TH STREET



2 WEST SIDE OF TRACKS LOOKING SOUTH EAST  
101ST AVENUE AND 99TH STREET

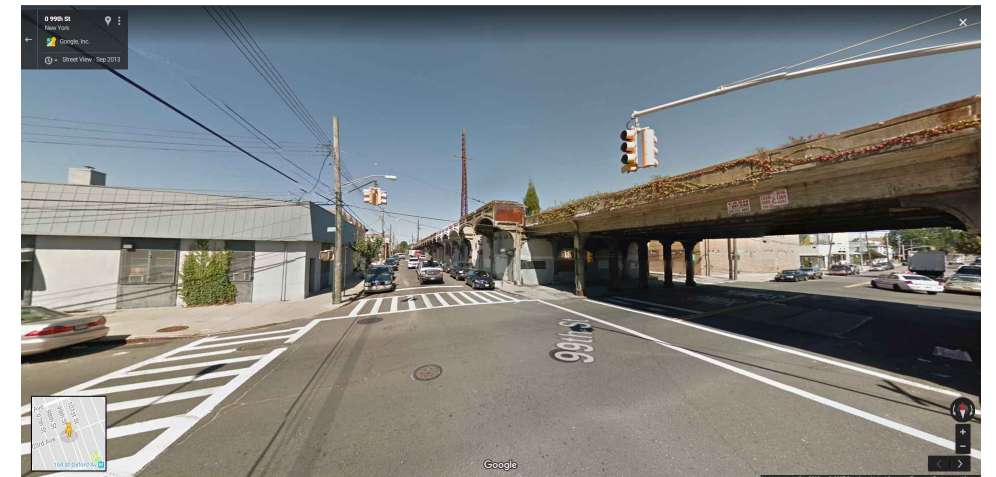

1 WEST SIDE OF TRACKS LOOKING NORTH EAST  
103RD AVENUE AND 99TH STREET





9 EAST SIDE OF TRACKS LOOKING NORTH EAST  
100TH STREET



8 EAST SIDE OF TRACKS LOOKING SOUTH EAST  
100TH STREET



7 EAST SIDE OF TRACKS LOOKING NORTH EAST  
100TH STREET AVENUE AND 103RD AVENUE



6 EAST SIDE OF TRACKS LOOKING SOUTH EAST  
100TH STREET AVENUE AND 101ST AVENUE



**LONG ISLAND RAIL ROAD**  
**RESTORATION OF THE ROCKAWAY BEACH BRANCH**  
LONG ISLAND RAIL ROAD STATION STUDY


DRAWING NAME  
**OZONE PARK - IMAGES EAST**

DATE 10/17/17

SCALE NTS

DRAWING NO.  
**OZ-3**



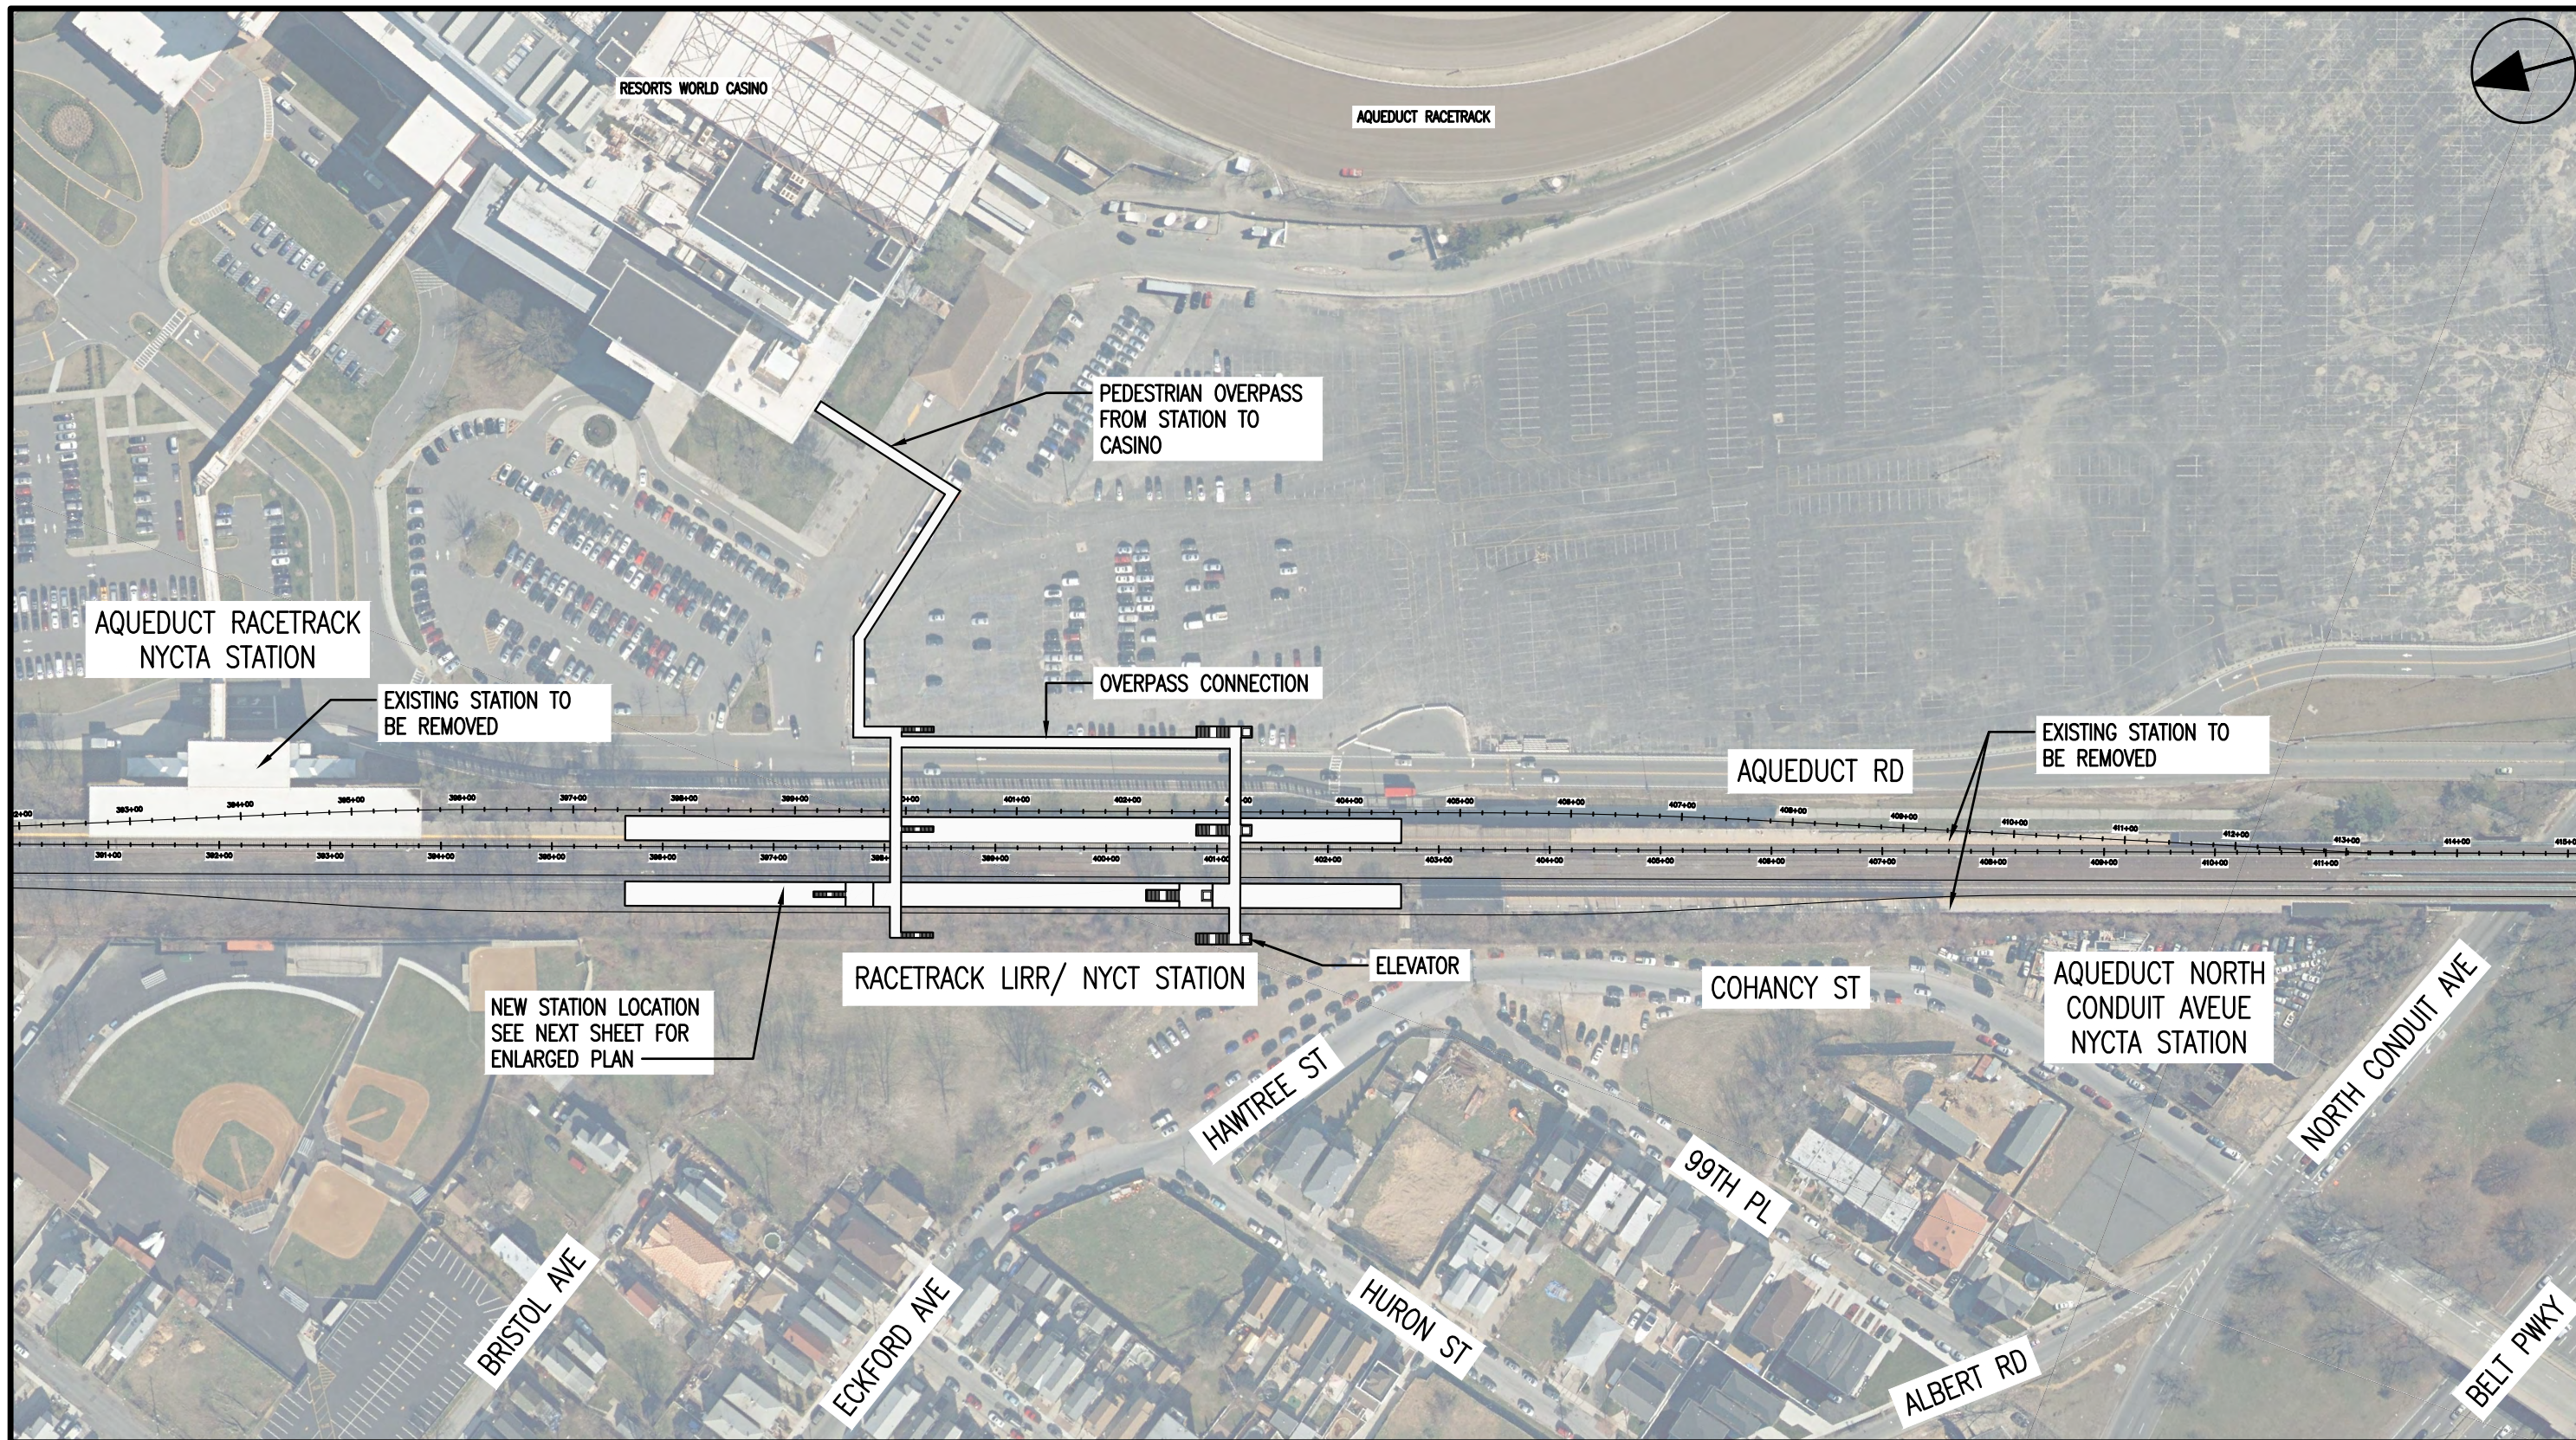


**SYSTRA**  
**ETA**  
 B. THAYER ASSOCIATES  
 99 Sunnyside Blvd.  
 Woodbury, New York 11797 (516) 364-0660

**LONG ISLAND RAIL ROAD  
 RESTORATION OF THE ROCKAWAY BEACH BRANCH**  
 LONG ISLAND RAIL ROAD STATION STUDY

DRAWING NAME <b>RACETRACK - AREA PLAN</b>	
DATE 10/17/17	DRAWING NO. <b>RT-0</b>
SCALE 1"=150'	



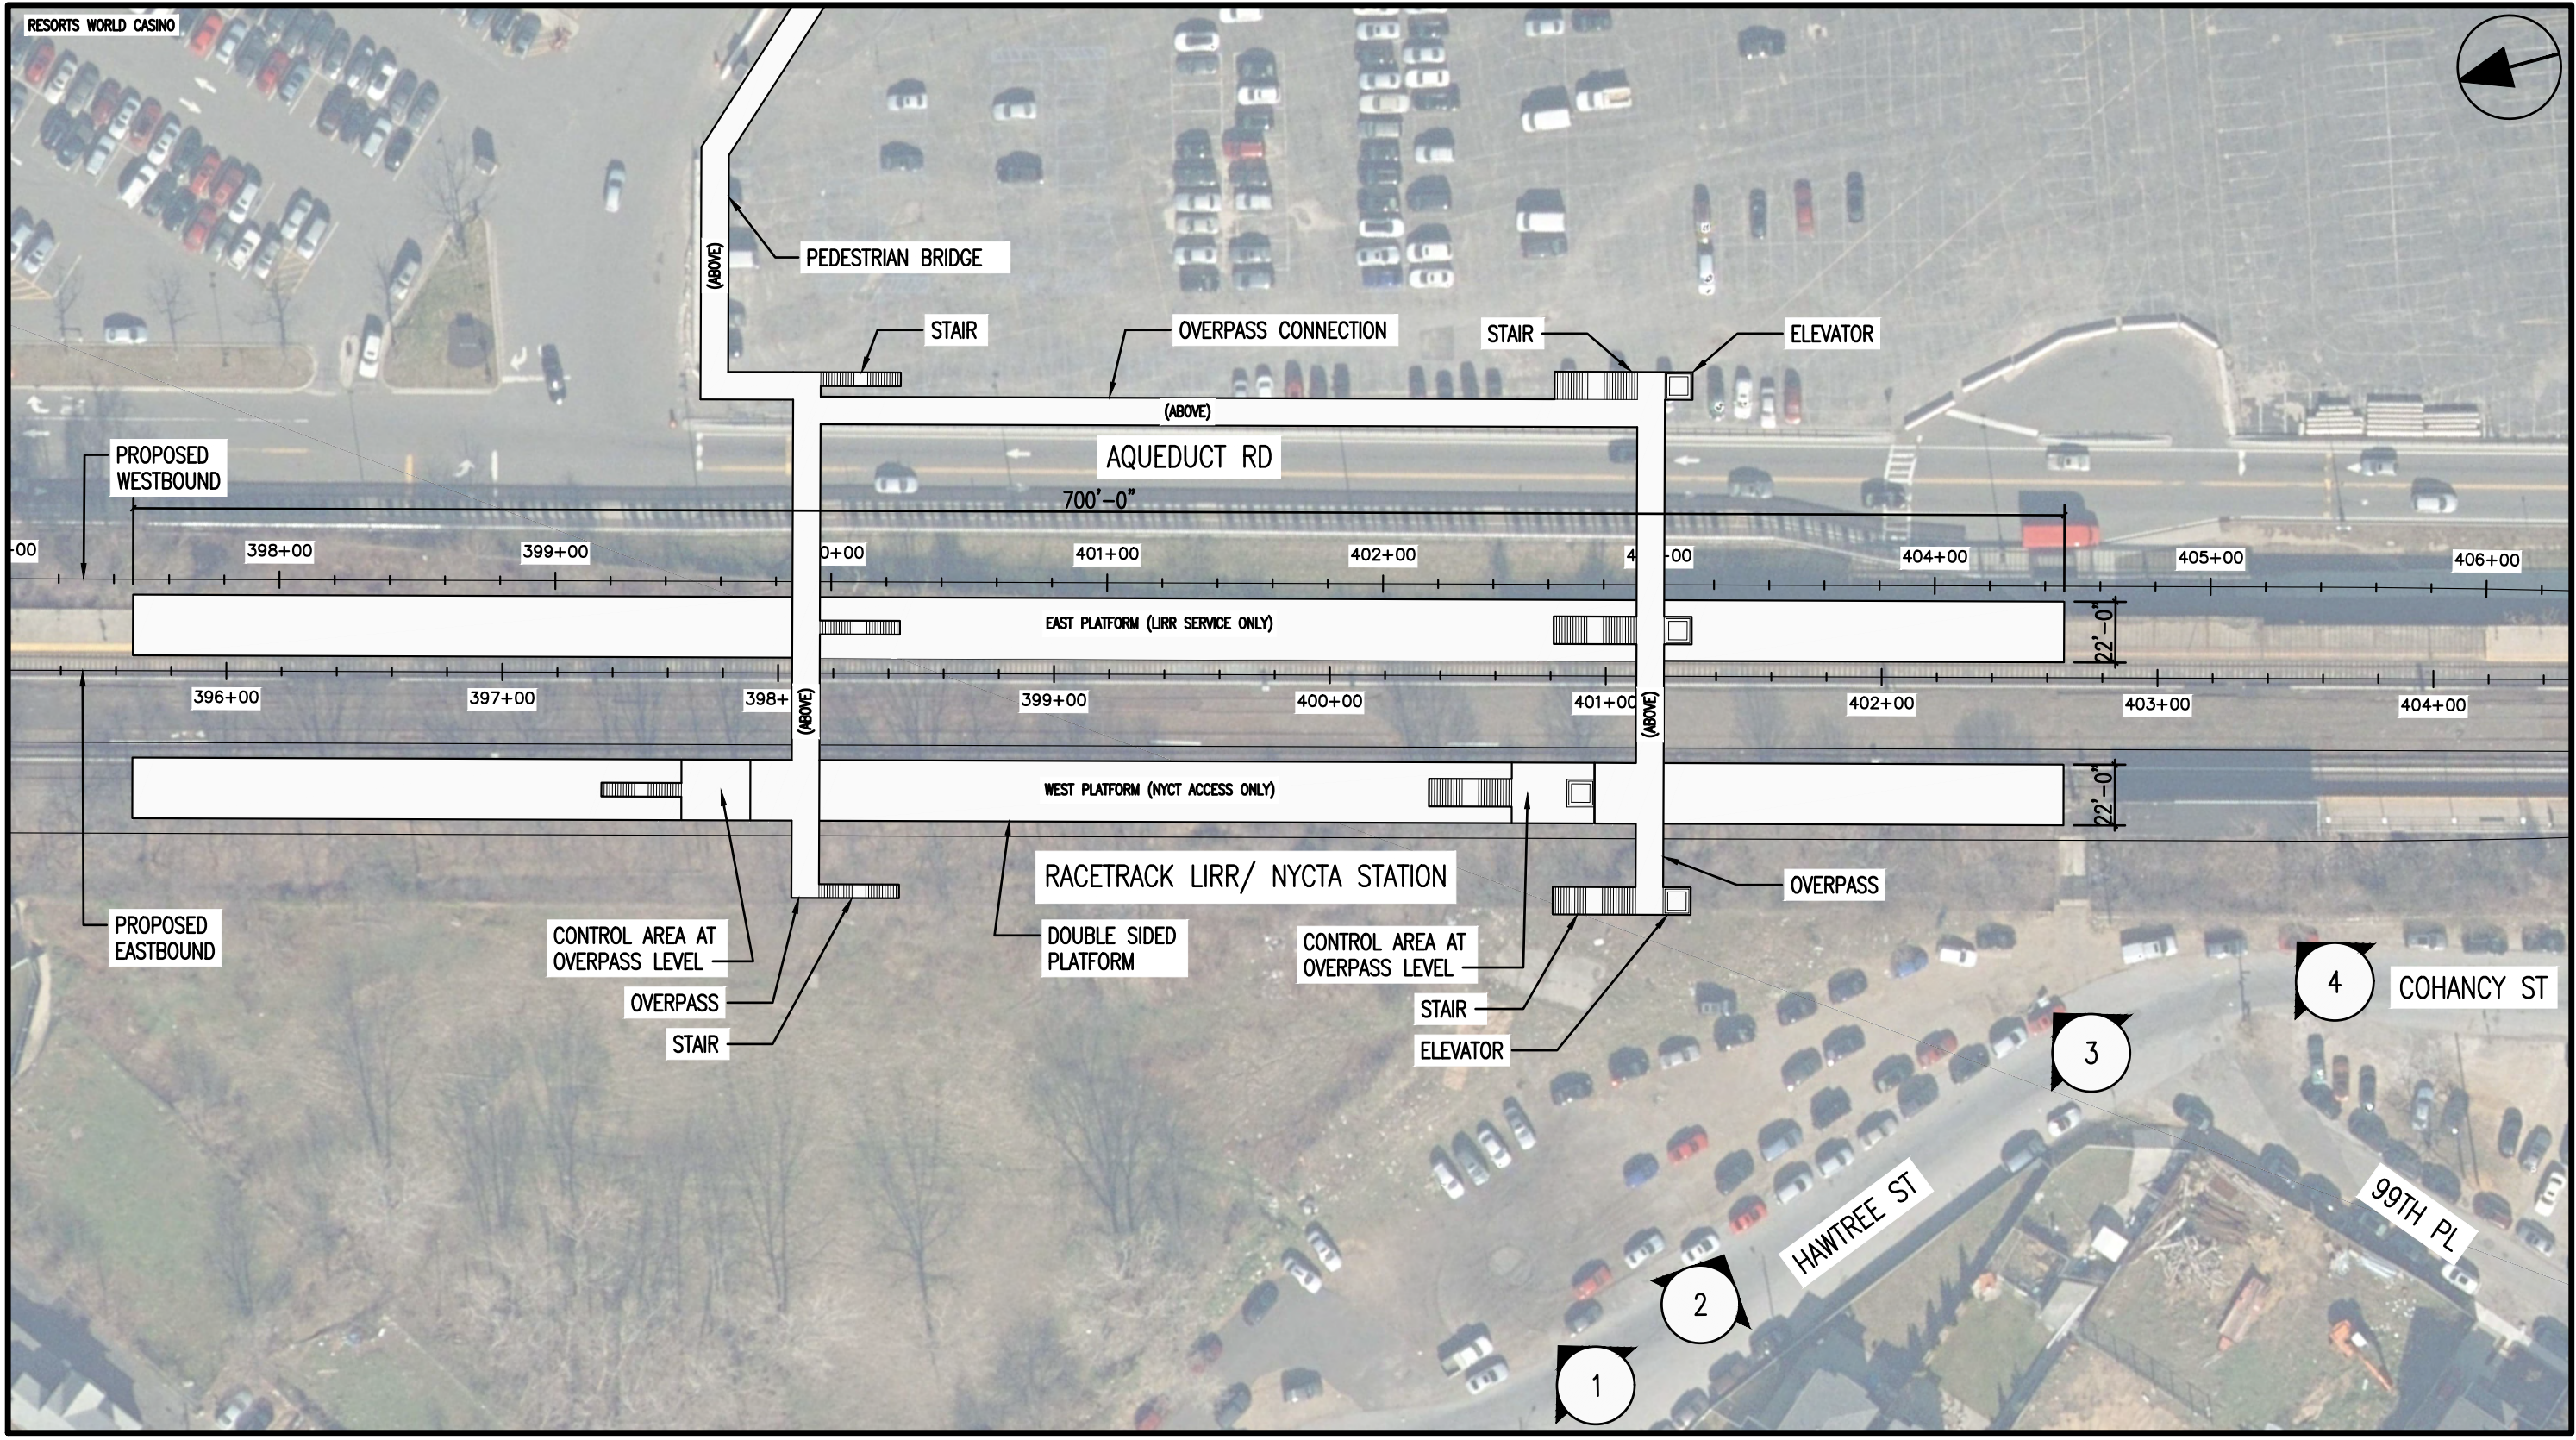

**LONG ISLAND RAIL ROAD  
RESTORATION OF THE ROCKAWAY BEACH BRANCH**  
LONG ISLAND RAIL ROAD STATION STUDY

DRAWING NAME <b>RACETRACK - PLAN</b>	
DATE 10/17/17	DRAWING NO. <b>RT-1</b>
SCALE 1"=60'	





5 WEST SIDE OF TRACKS LOOKING NORTH EAST  
N CONDUIT AVE



4 WEST SIDE OF TRACKS LOOKING NORTH EAST  
COHANCY ST



3 WEST SIDE OF TRACKS LOOKING NORTH EAST  
HAWTREE ST




2 WEST SIDE OF TRACKS LOOKING SOUTH EAST  
HAWTREE ST



1 WEST SIDE OF TRACKS LOOKING NORTH EAST  
HAWTREE ST



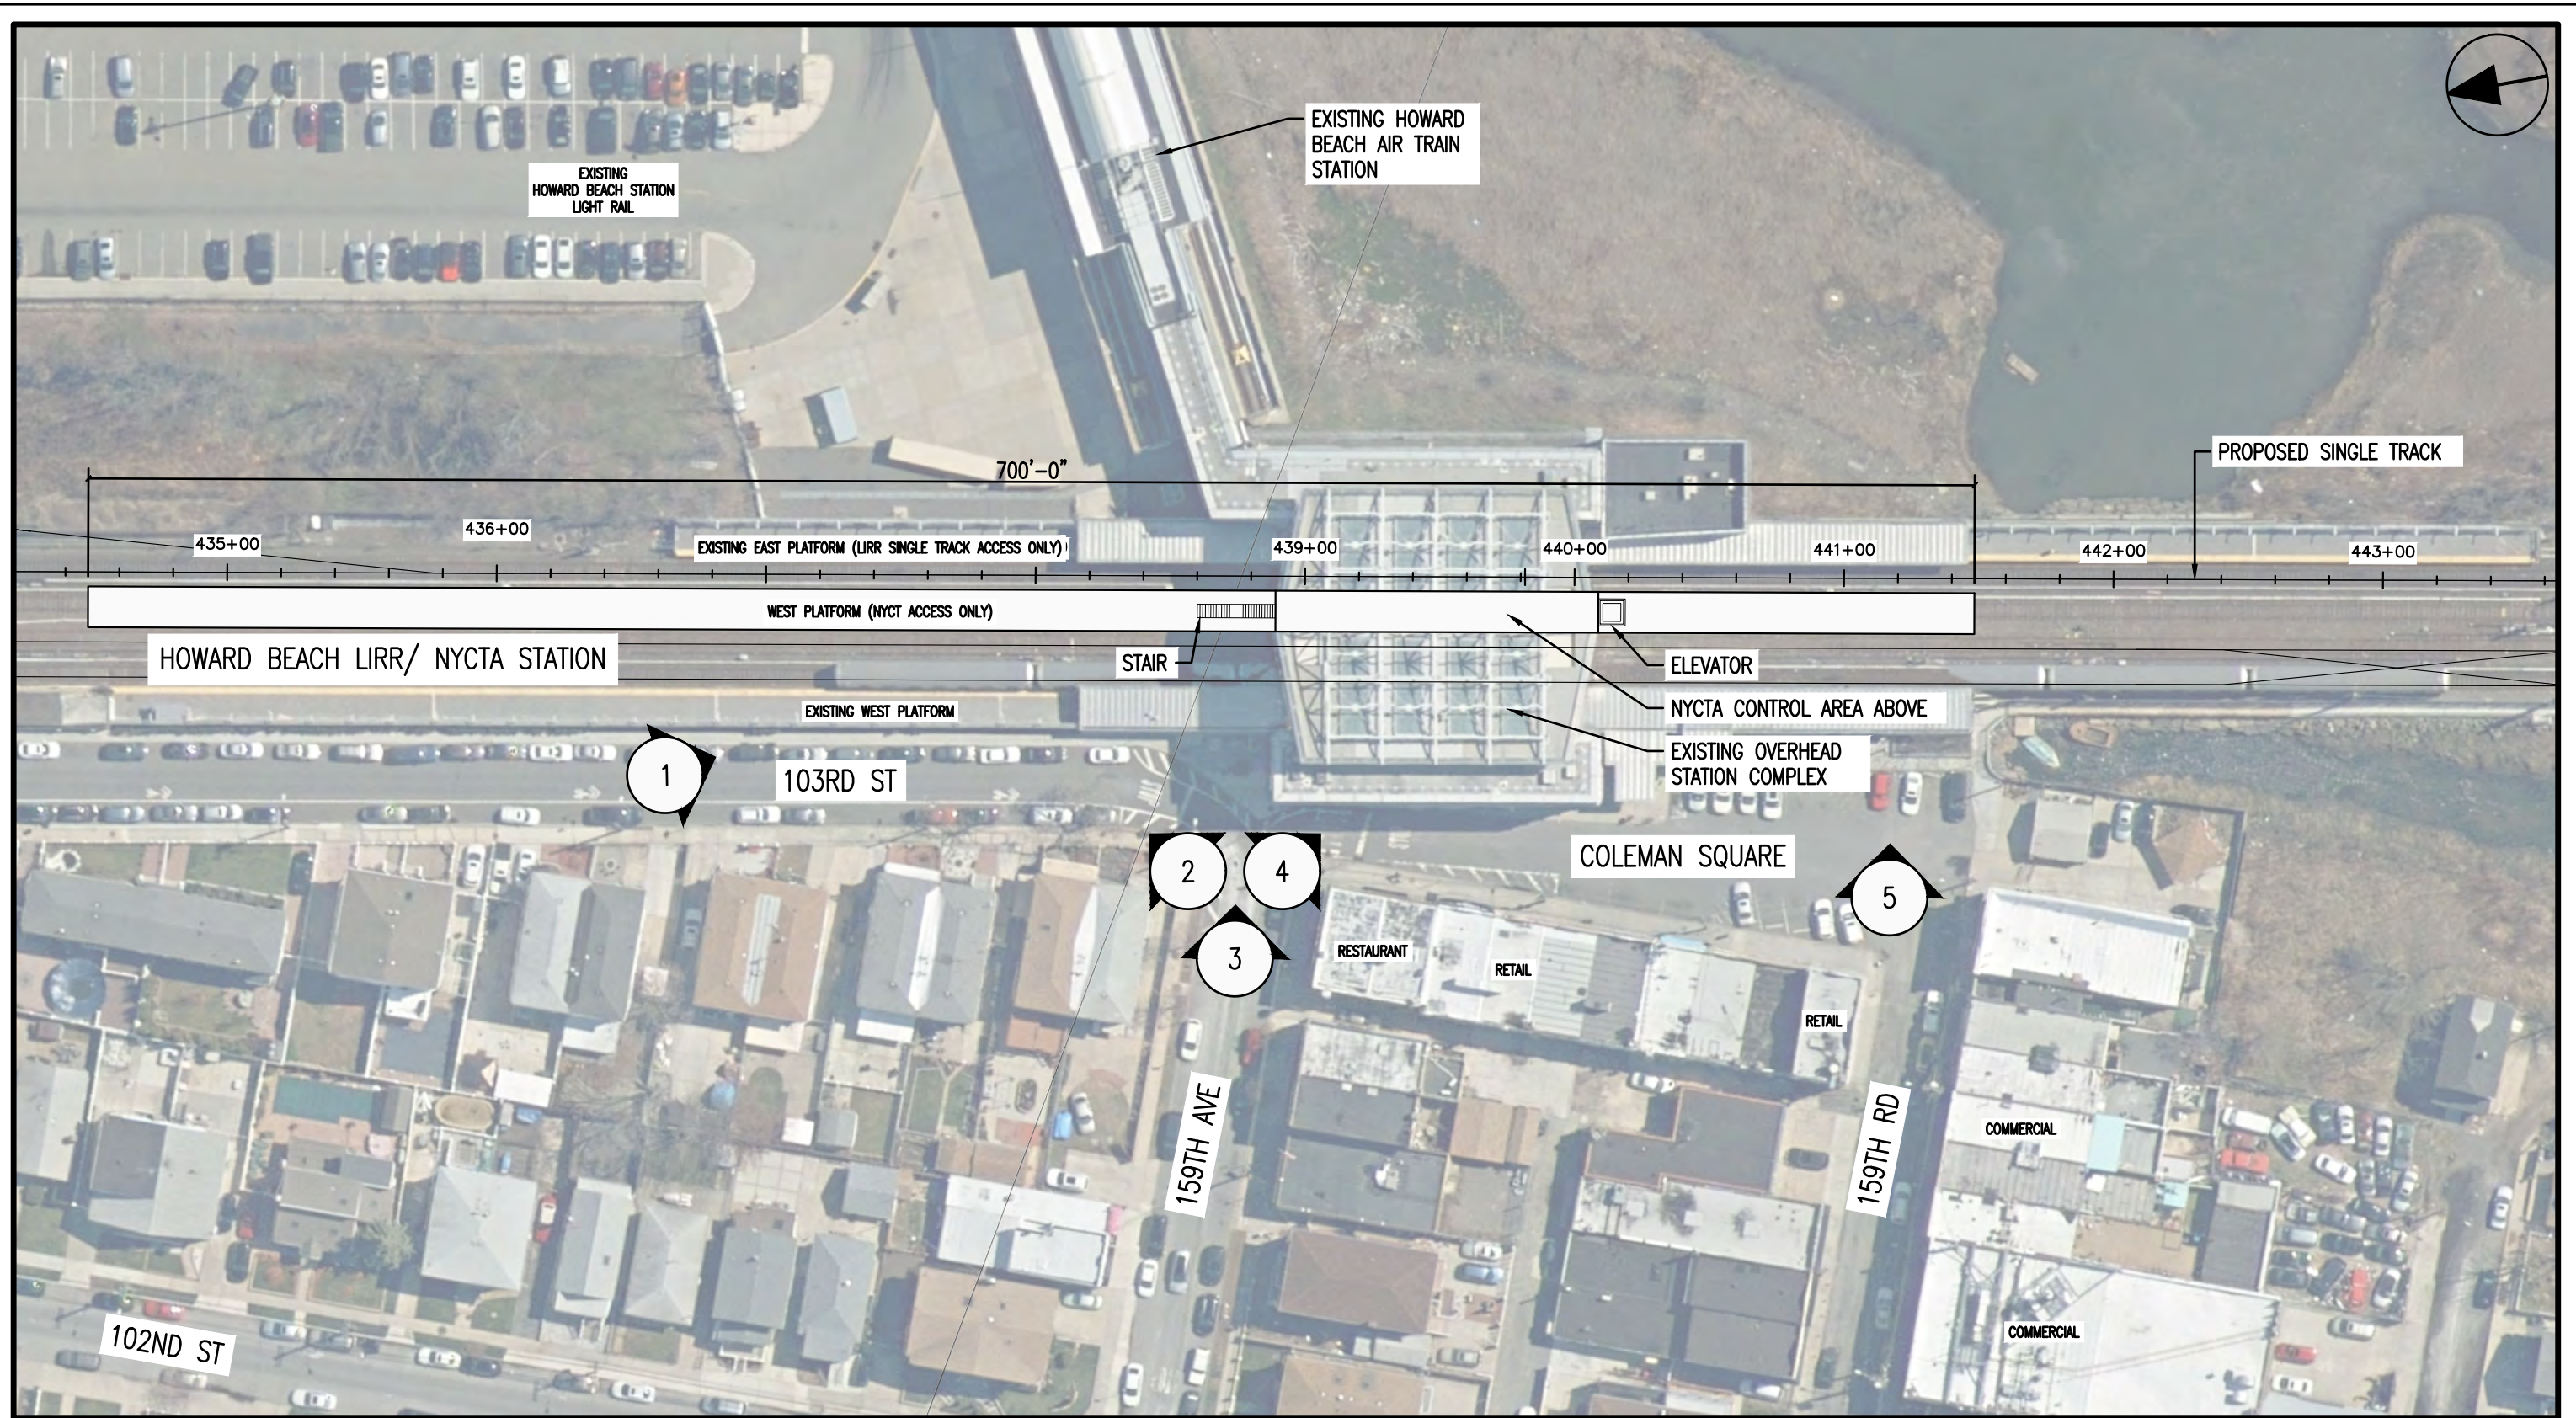

**SYSTRA**

**ETA**

B. THAYER ASSOCIATES  
99 Sunnyside Blvd.  
Woodbury, New York 11797 (516) 364-0660

**LONG ISLAND RAIL ROAD  
RESTORATION OF THE ROCKAWAY BEACH BRANCH**  
LONG ISLAND RAIL ROAD STATION STUDY

DRAWING NAME  
**HOWARD BEACH - PLAN**

DATE 10/17/17

SCALE 1"=60'

DRAWING NO.

**HB-1**





5 WEST SIDE OF TRACKS LOOKING EAST  
159TH RD




4 WEST SIDE OF TRACKS LOOKING SOUTH EAST  
159TH AVE



3 WEST SIDE OF TRACKS LOOKING EAST  
159TH AVE



2 WEST SIDE OF TRACKS LOOKING NORTH EAST  
159TH AVE

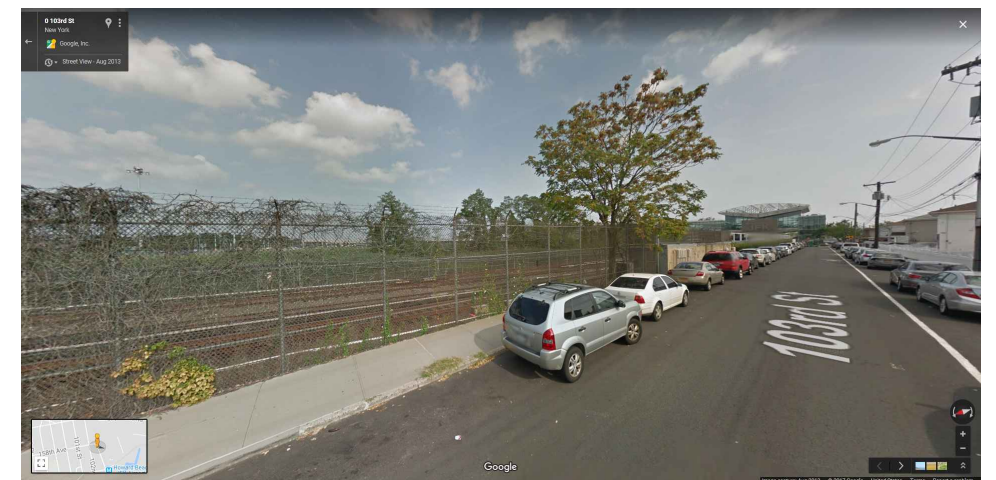

1 WEST SIDE OF TRACKS LOOKING SOUTH EAST  
103RD ST



**LONG ISLAND RAIL ROAD  
 RESTORATION OF THE ROCKAWAY BEACH BRANCH**  
 LONG ISLAND RAIL ROAD STATION STUDY

DRAWING NAME  
**HOWARD BCH IMAGES - WEST**

DATE 10/17/17

SCALE 1"=60'

DRAWING NO.

**HB-2**